




**Solar House Perspective**

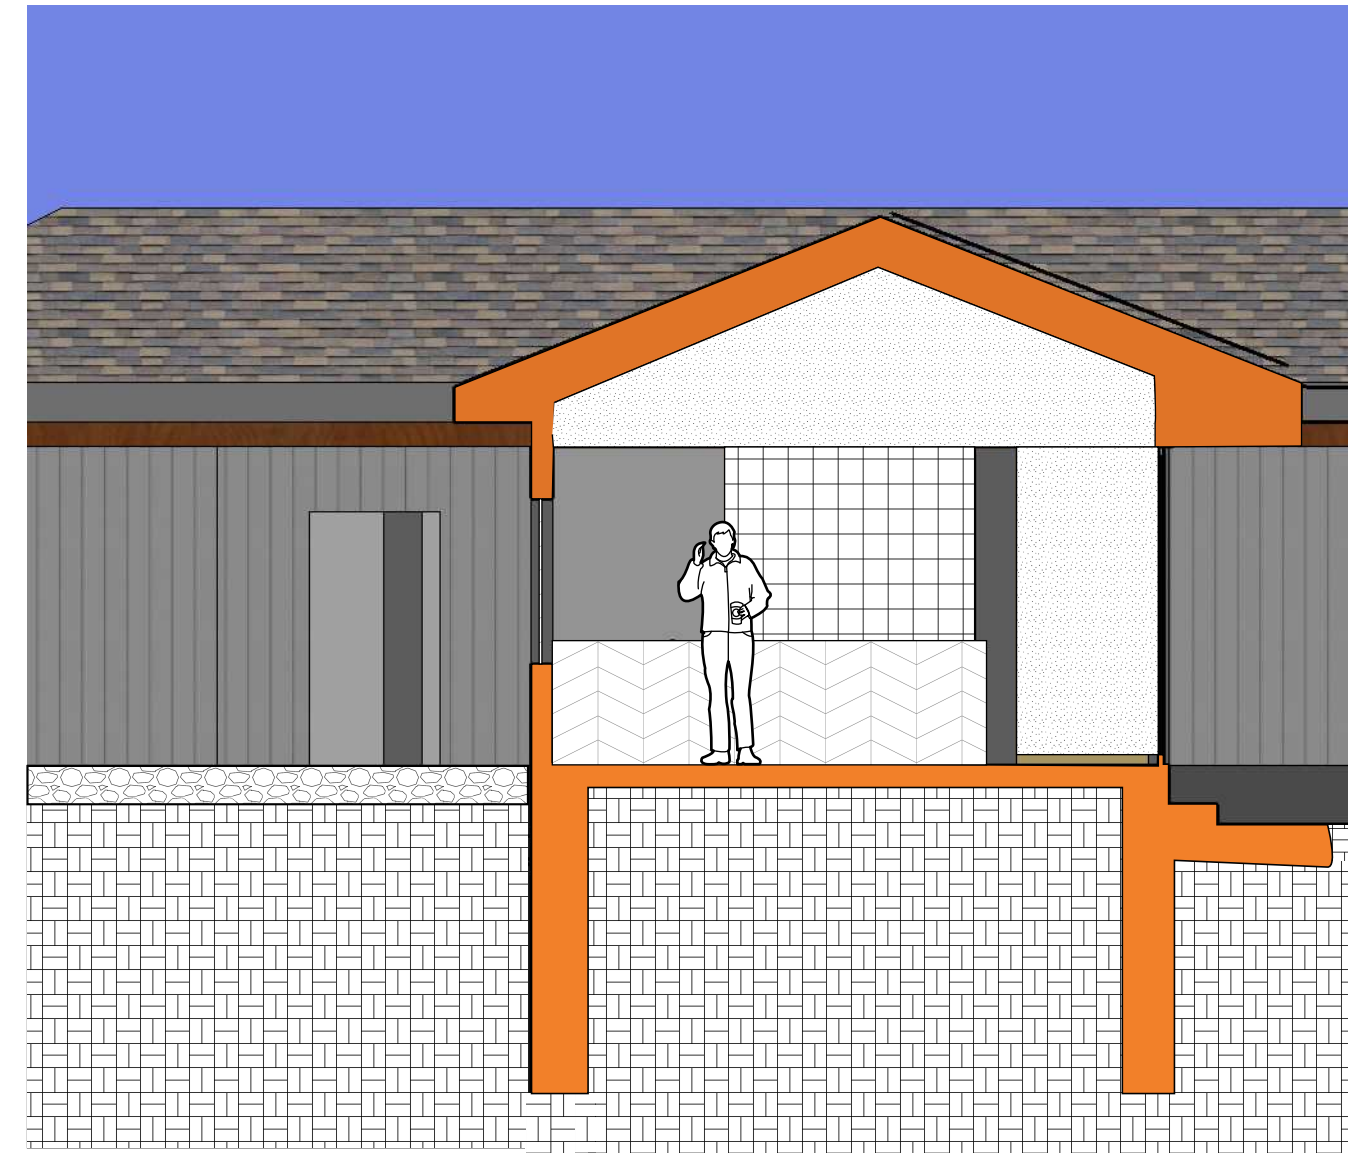

**Solar House Building Section**



**South Elevation**




**East Elevation**




**West Elevation**



**North Elevation**

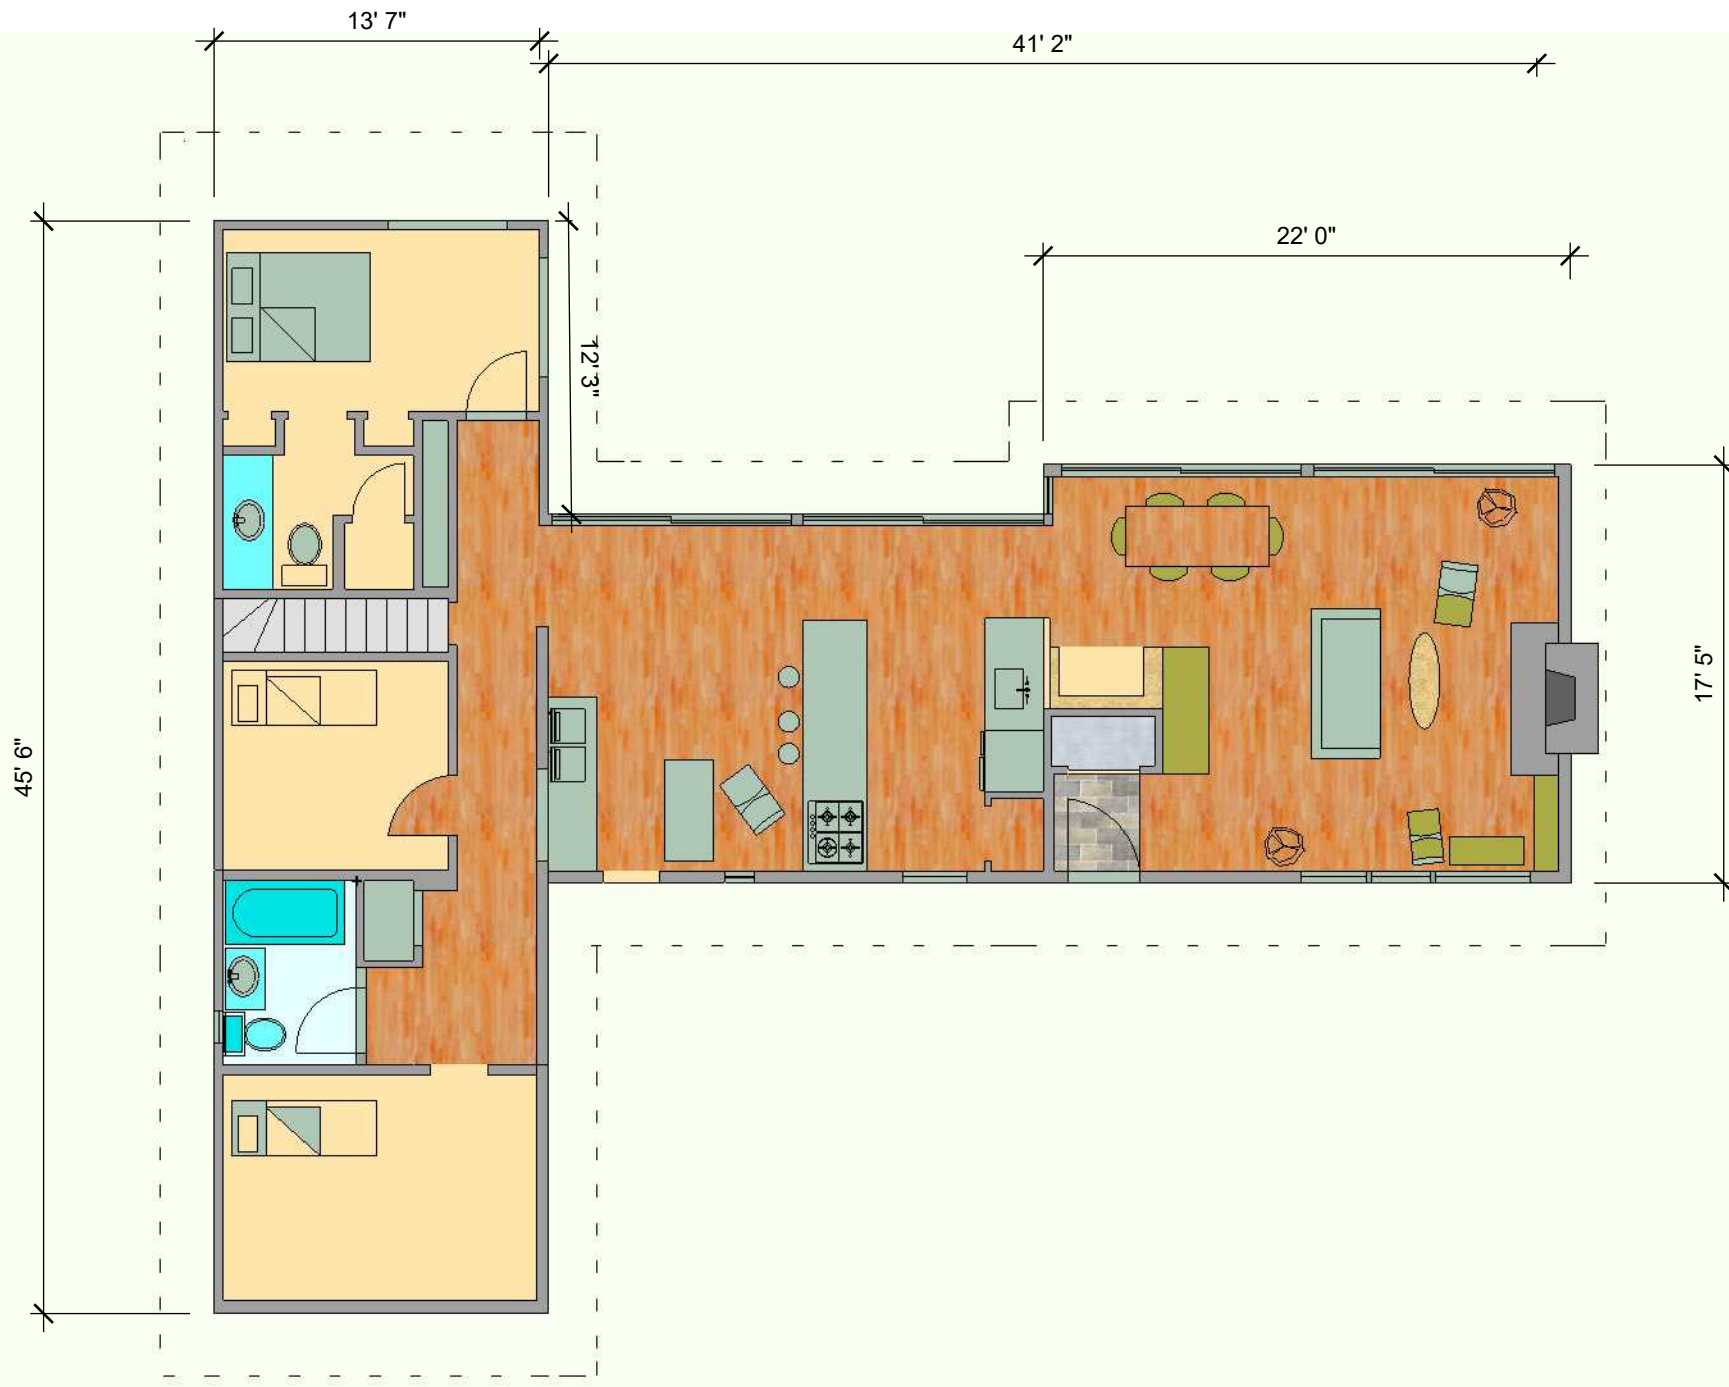

**Solar House Plan**

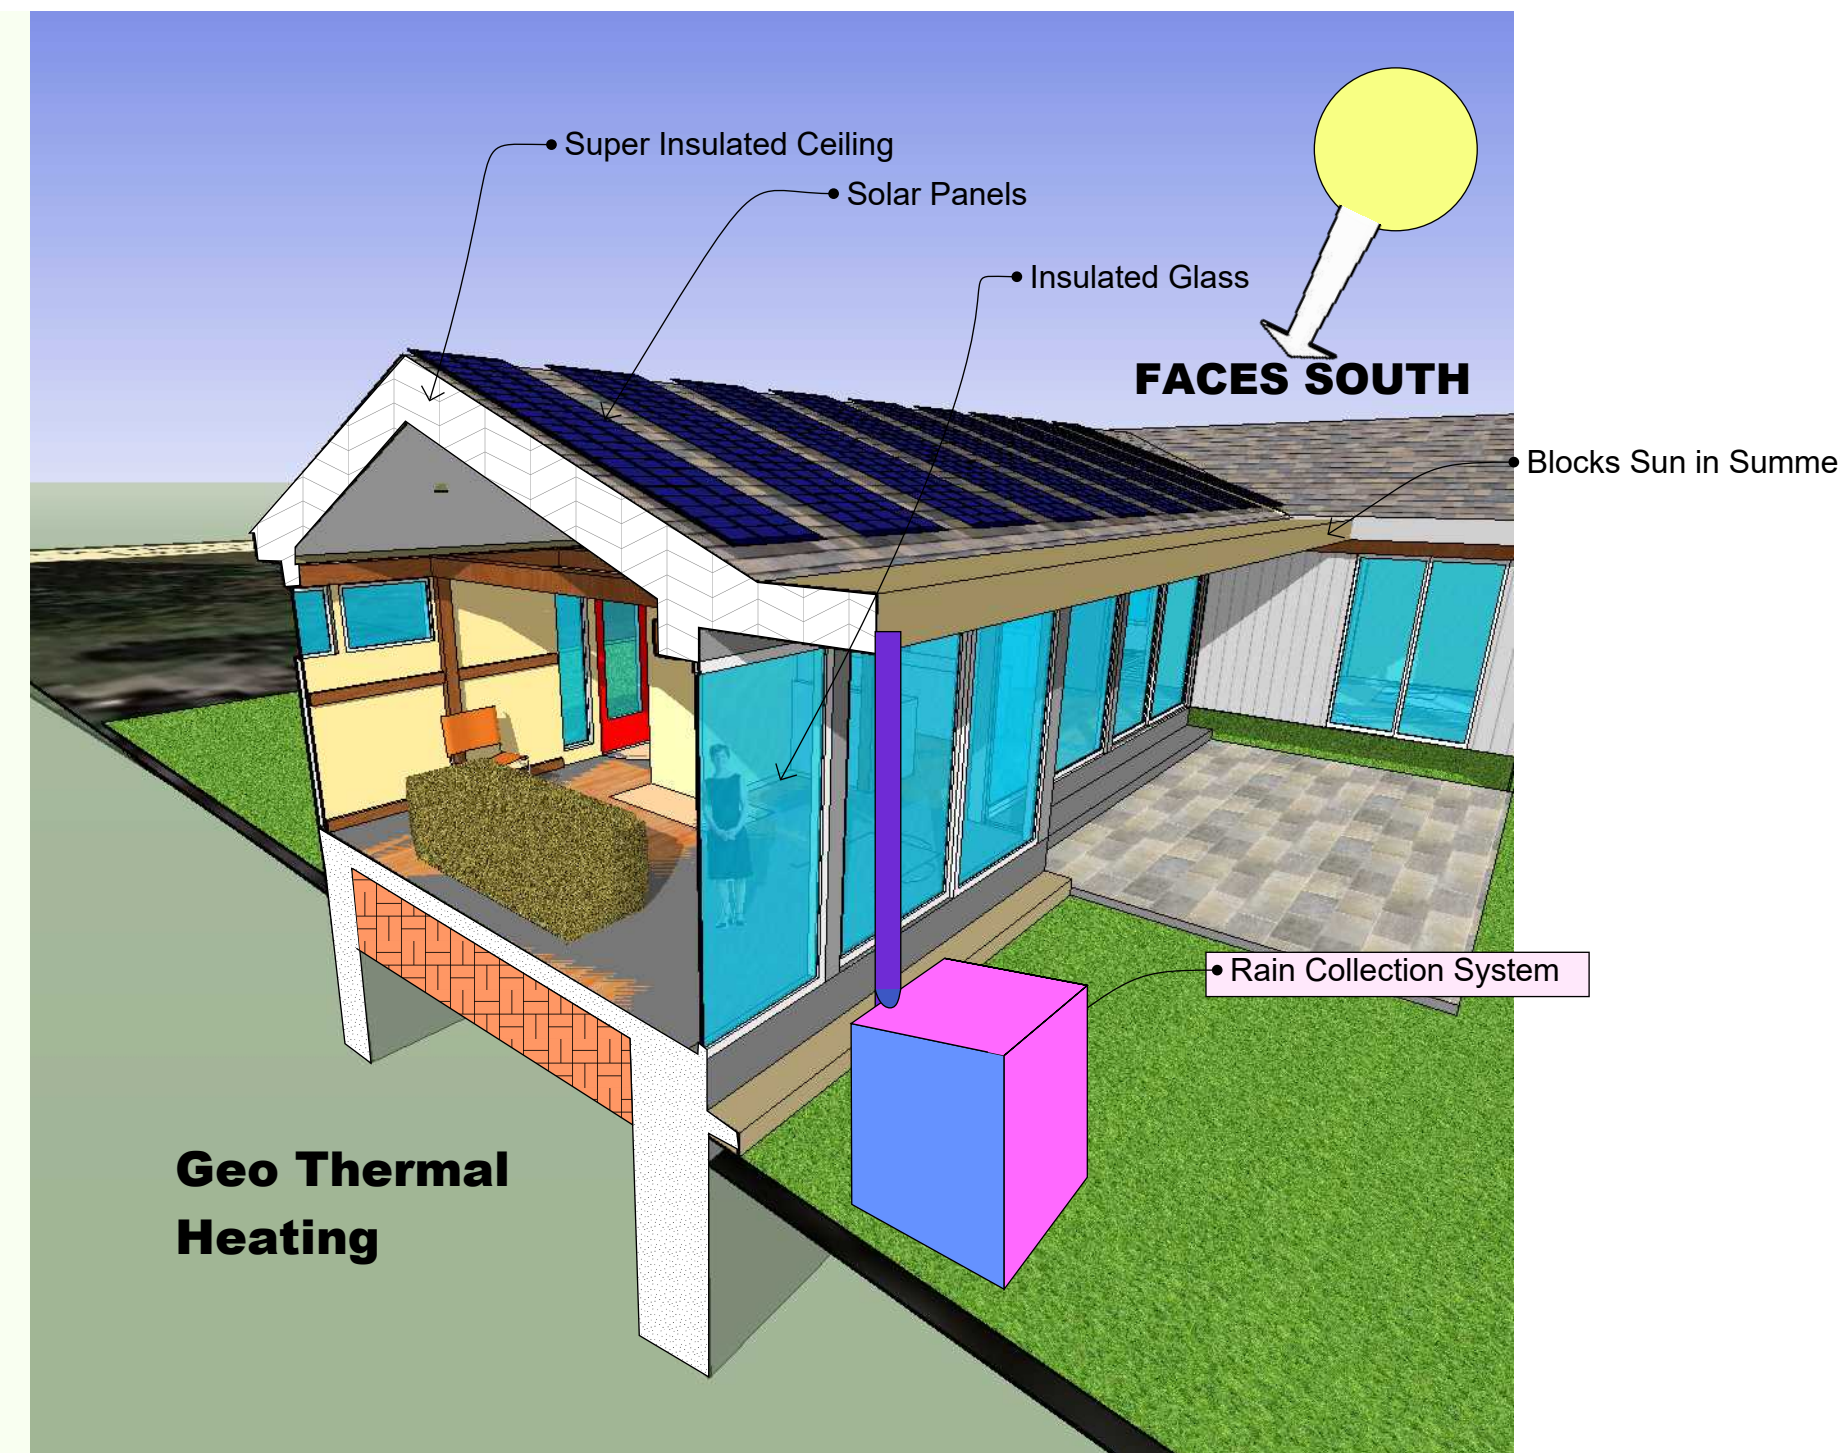

**The Seven GREEN Technologies**

**Student Name:** \_\_\_\_\_

**DESCRIPTION:** Solar House Final Project  
 Sheet Description: Sketchup CAD 106

**Rockland Community College**  
 Computer Assisted Design  
 Date: Dec 21, 2016